


NORTH READING
PARK STREET OVER MARTINS BROOK

STATE	FED. AID PROJ. NO.	SHEET NO.	TOTAL SHEETS
MA	---	1	1
PROJECT FILE NO. -----			

NOI PLAN

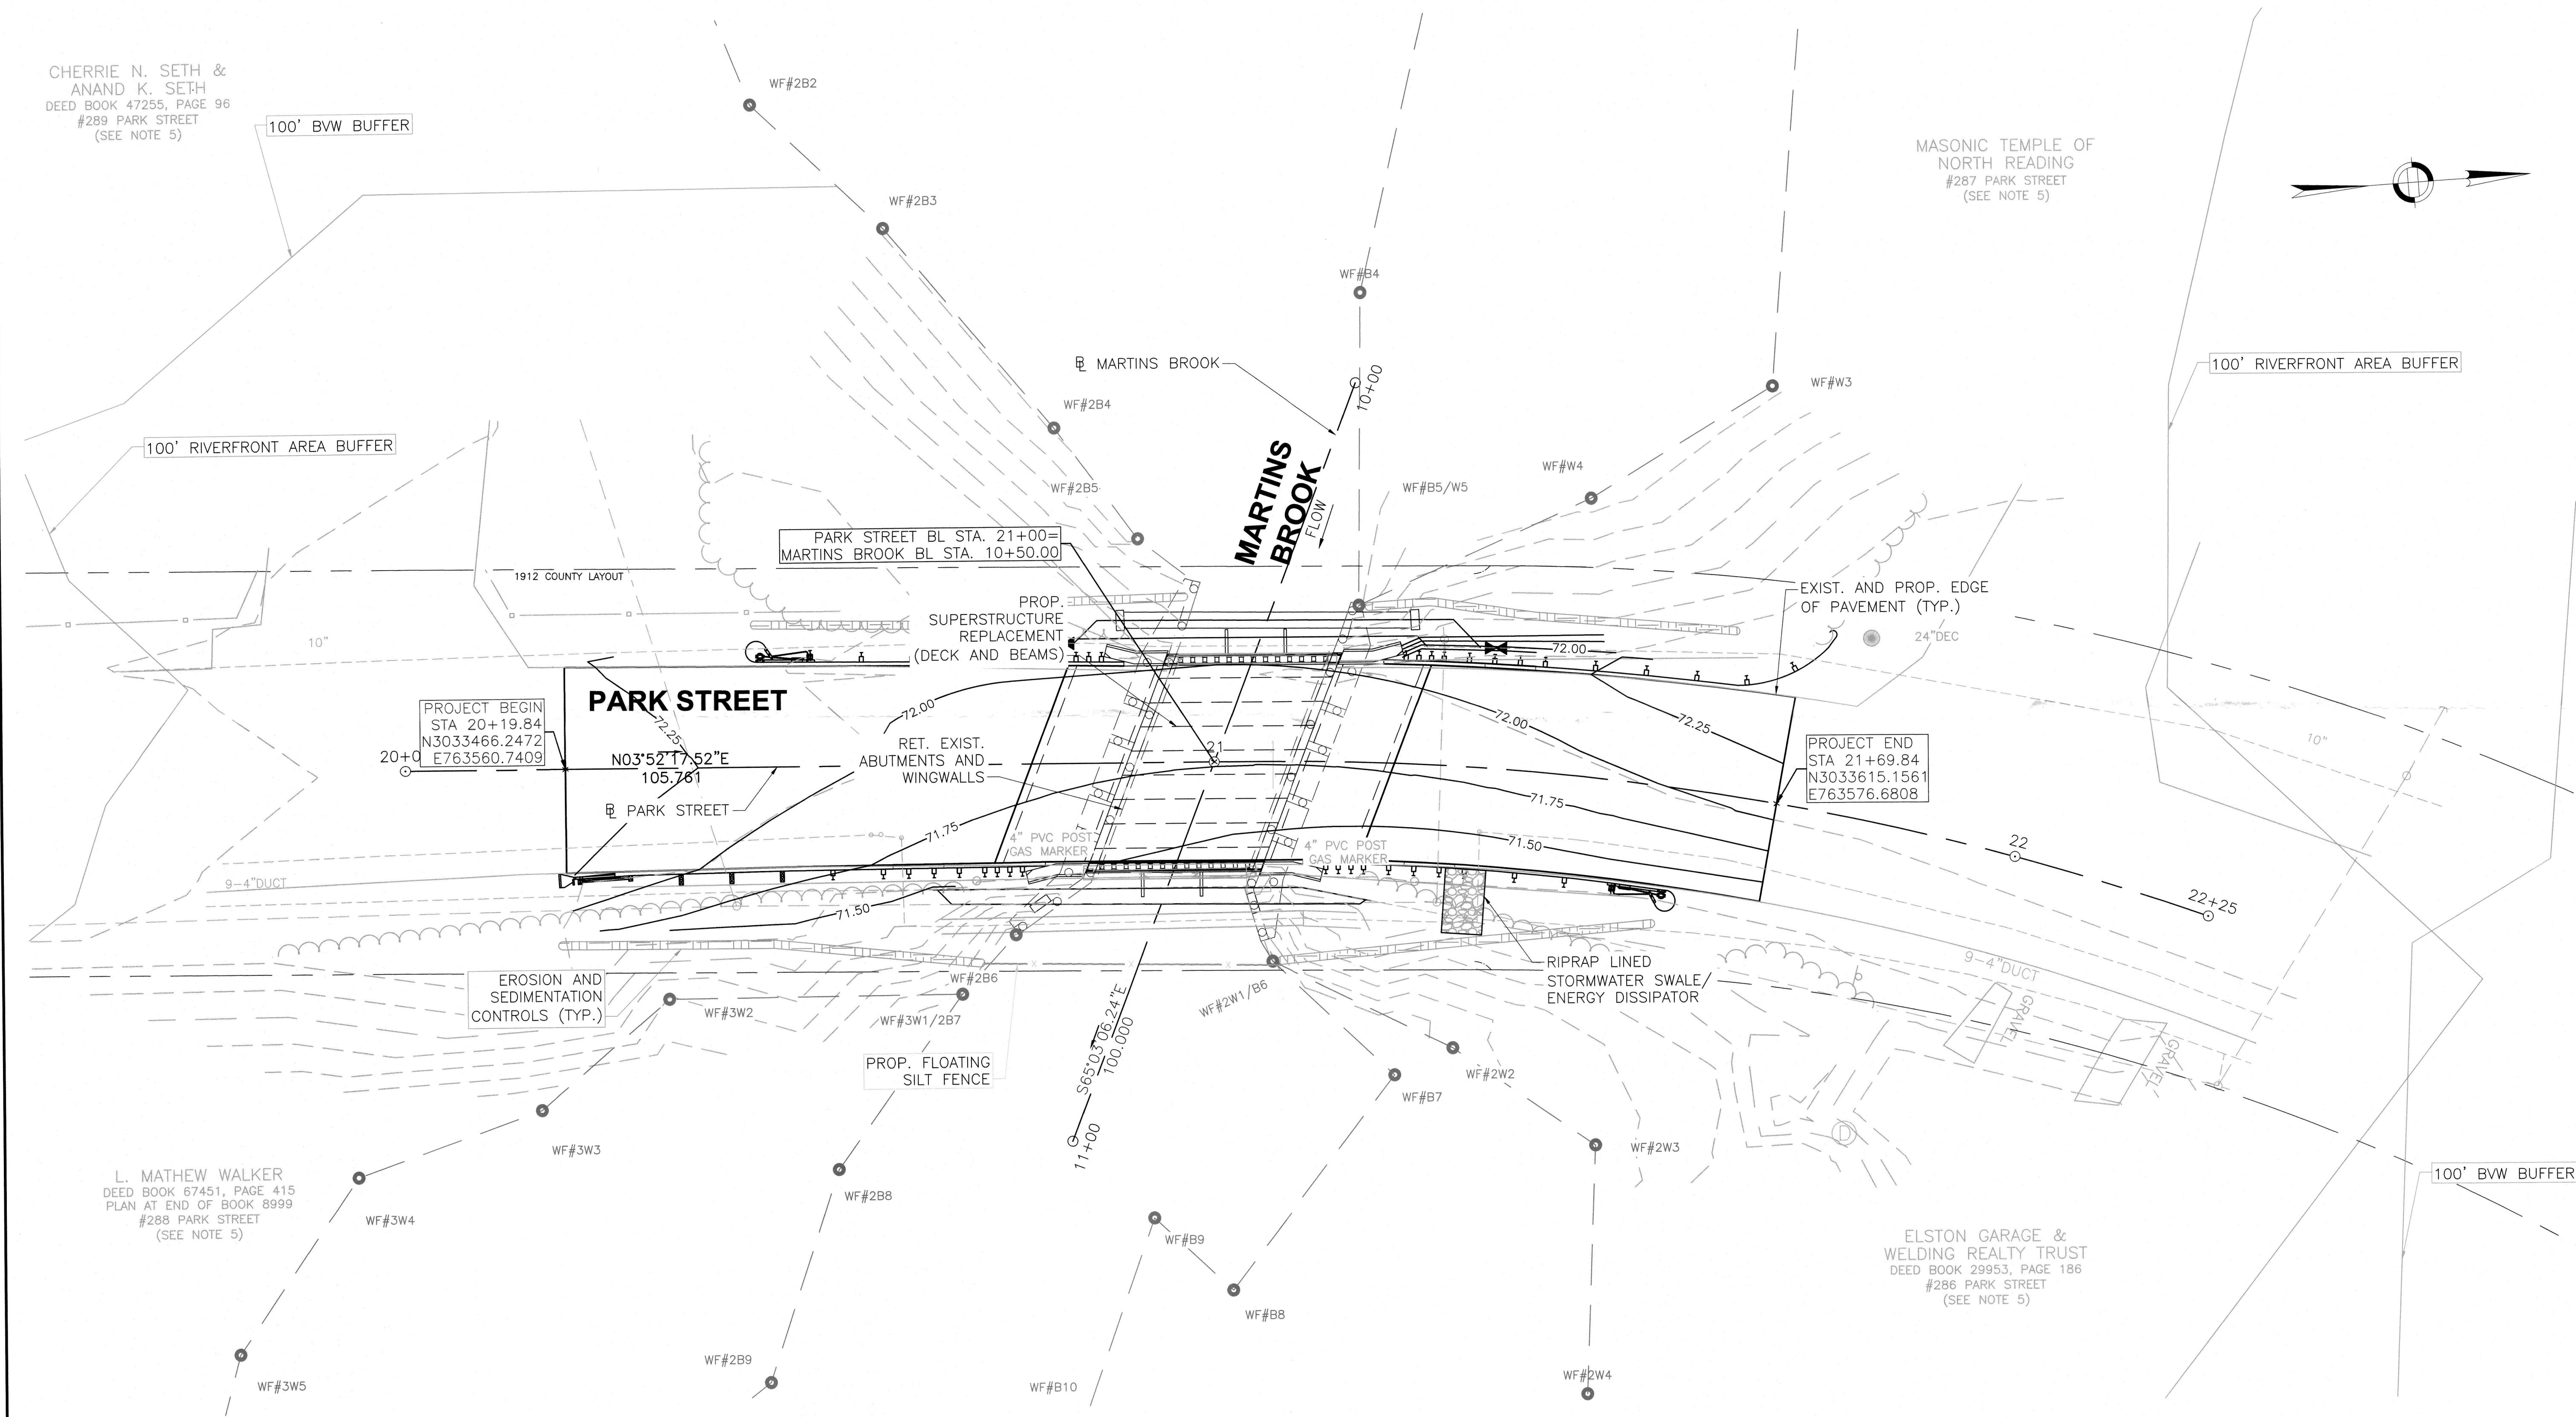

PLAN
SCALE: 1" = 10'-0"